

4805 Montgomery Road
Cincinnati, Ohio 45212
82 Williams Avenue
Hamilton, Ohio 45015
250 Civic Center Drive
Columbus, Ohio 43215

Suite 400
513-381-2112

Suite 200
513-863-5441
614-223-2124




OHIO SCHOOL FOR THE DEAF
CAMPUS IMPROVEMENT PROJECT
(PHASE ONE)
500 MORSE ROAD, COLUMBUS, OH 43214

OHIO SCHOOL FOR DEAF / OHIO STATE SCHOOL
FOR THE BLIND
500 MORSE ROAD, COLUMBUS, OH 43214

ISSUANCES	
Date	Description

Multi-Purpose Seating
Design Development
DATE Feb. 4, 2009
COMM NO 2007000.00
A-17.1

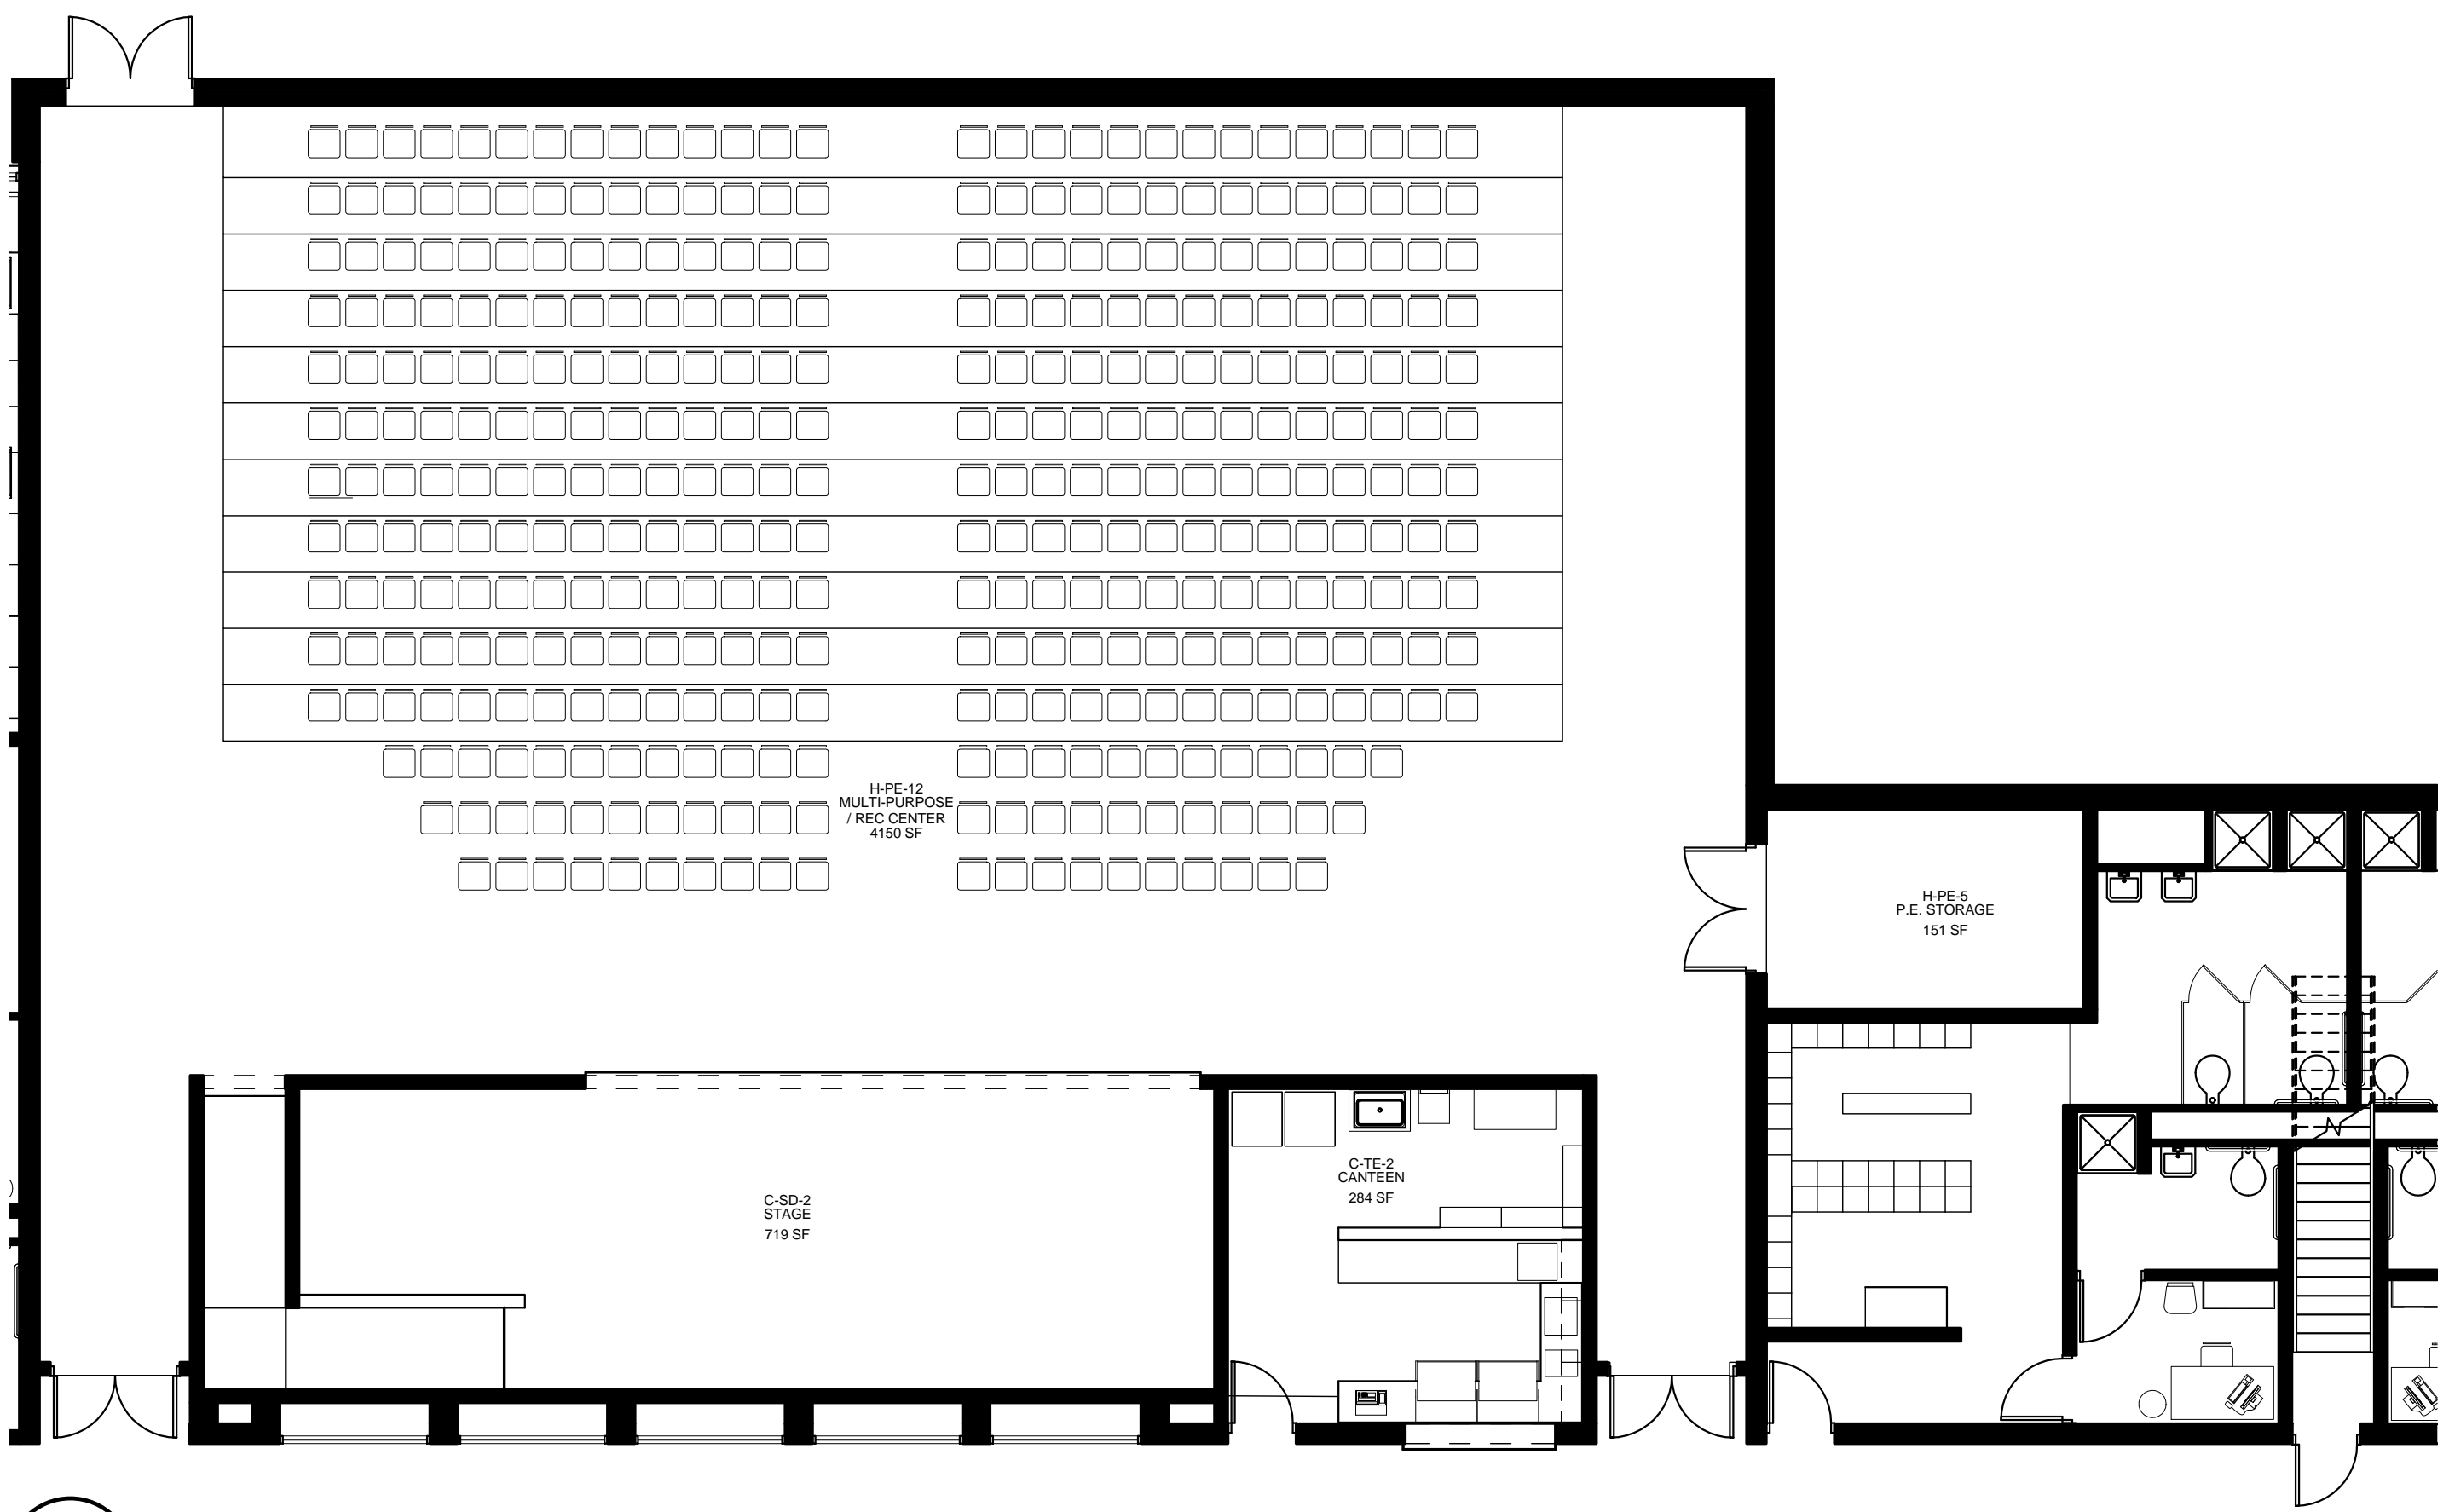

1 MULTI PURPOSE ROOM - SEATING LAYOUT - PARTIAL PLAN-OSD
A-17.1 1/8" = 1'-0"